


# T-1

anthem village center  
for EVERGREEN DEVCO

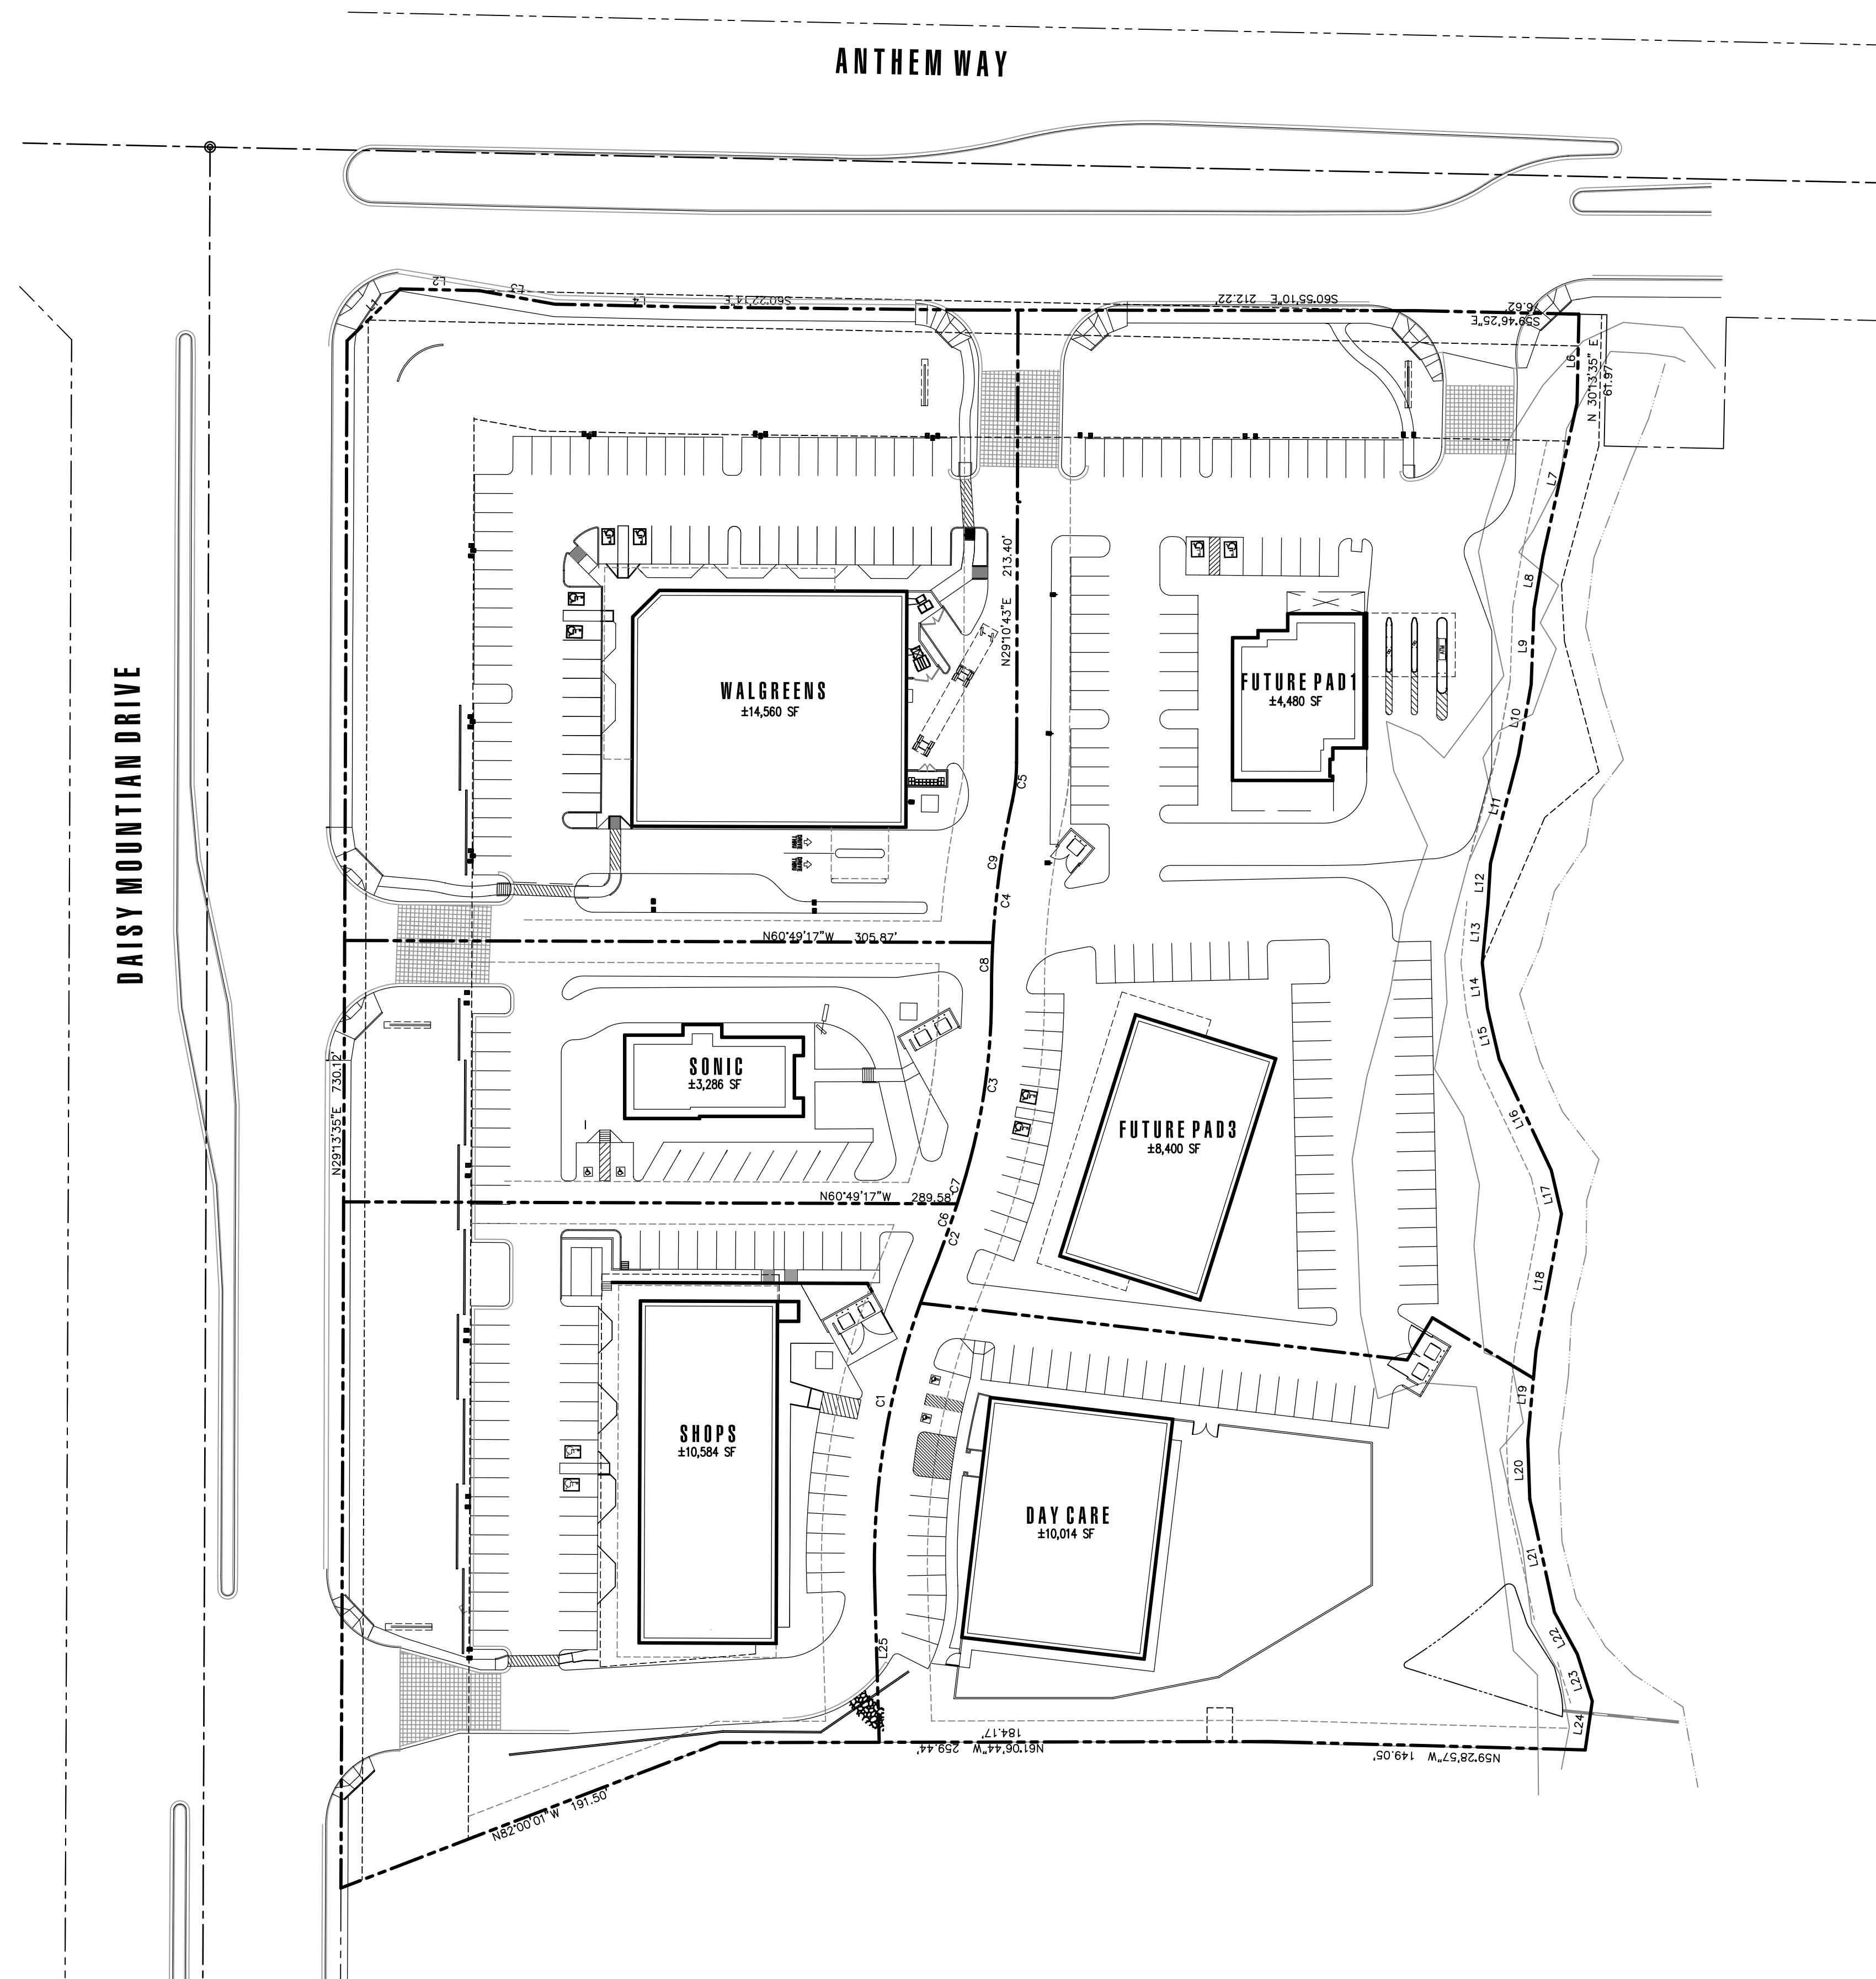

N  
SCALE 1" = 50'

site plan

© copyright 2005  
21049  
27 JUNE 2005

**ELLERMANN,  
SCHICK &  
BRUNO** ARCHITECTS  
1555 E BRANWOOD AVE PHOENIX AZ 85020  
TELE 602 288 0292 FAX 602 285 0212